




敷地求積図 S=1/100

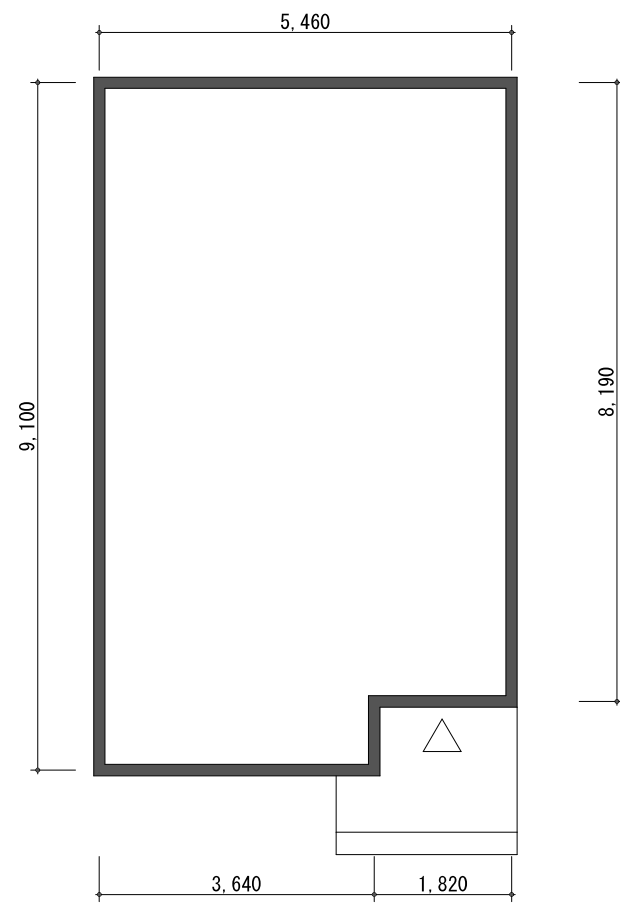


建物寸法 S=1/100

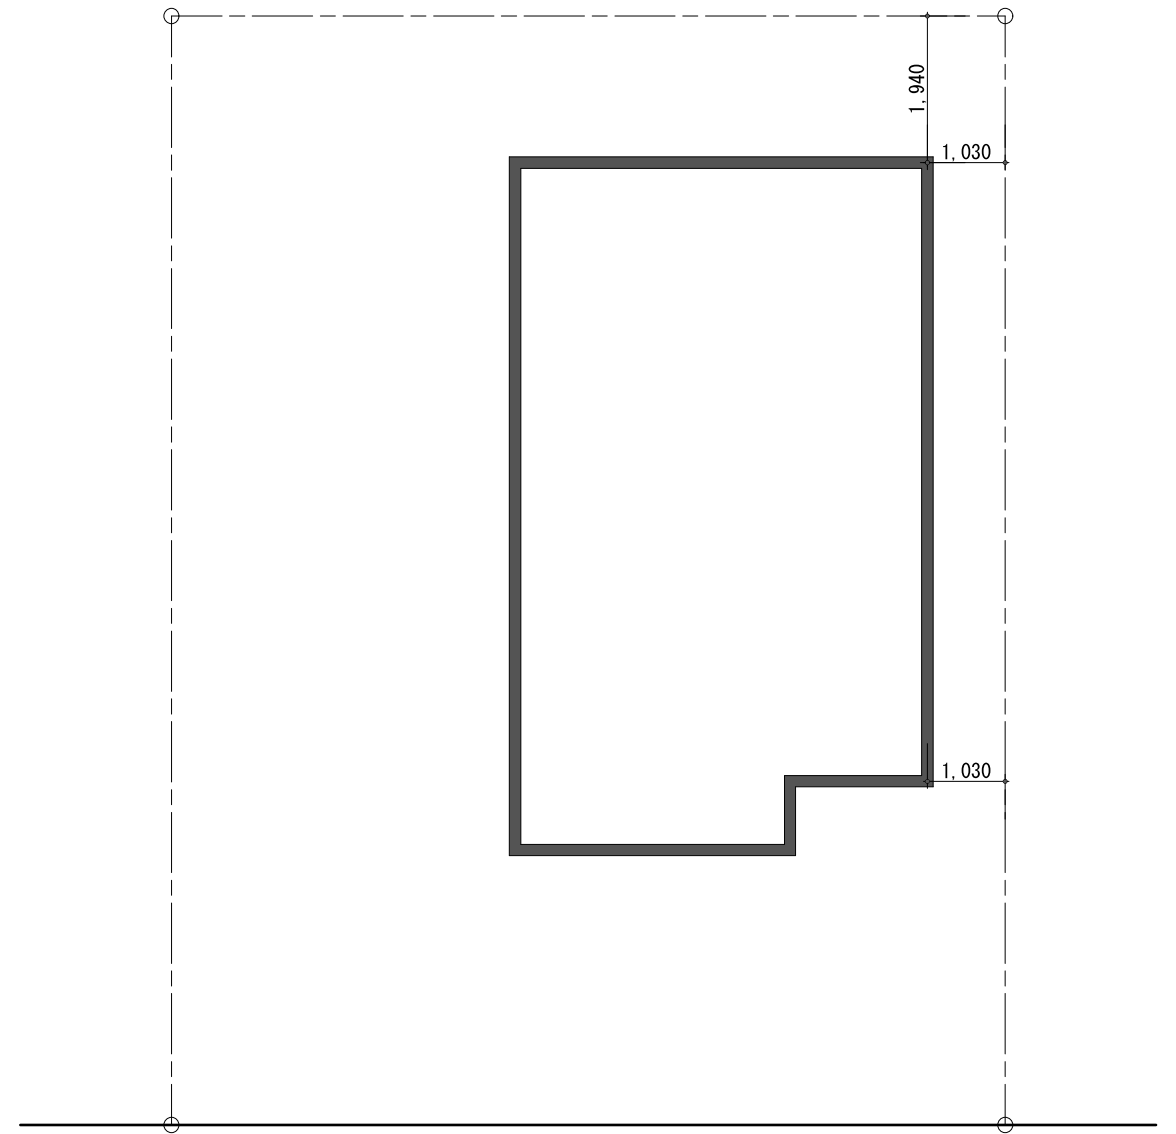

建物配置図 S=1/100

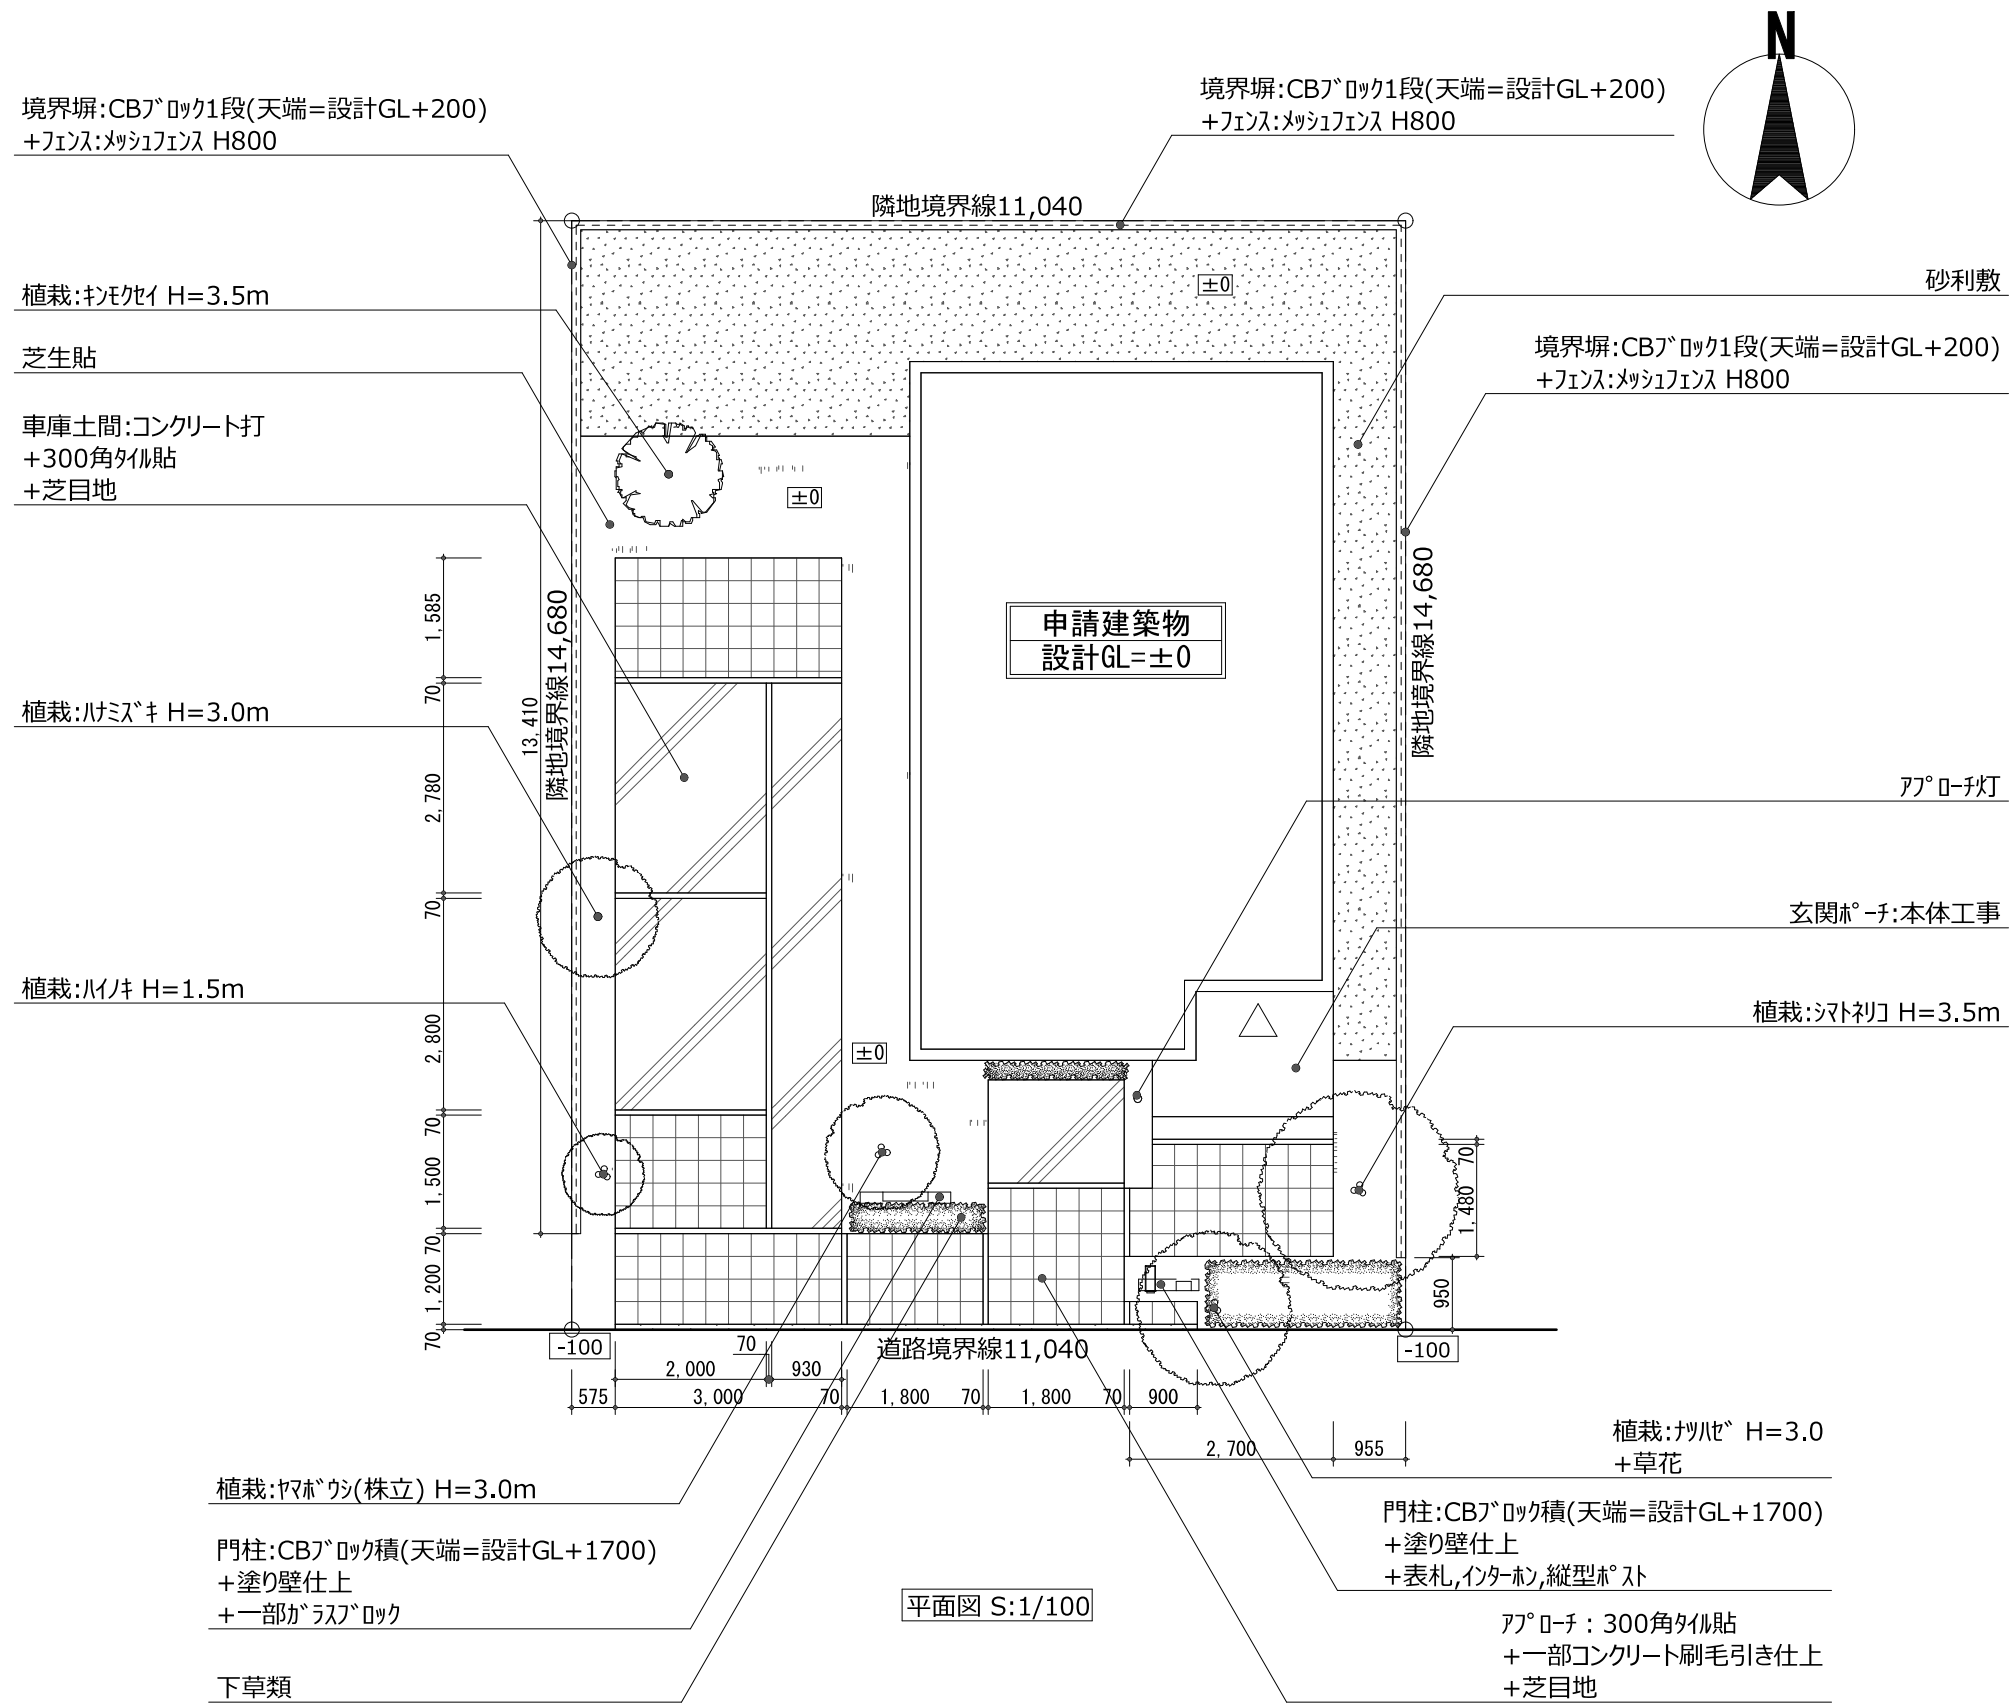

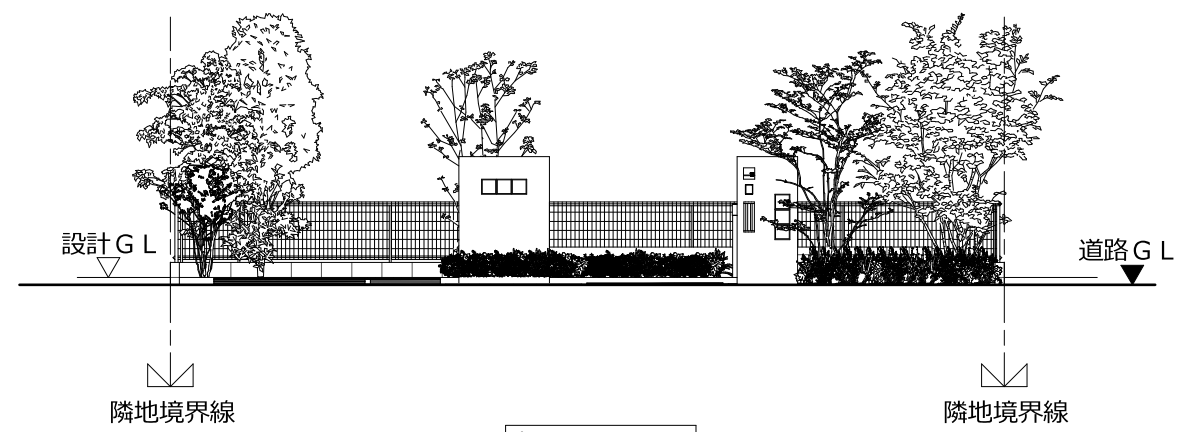

立面図 S:1/100

RIKCAD検定3級 試験問題《例題》

立面図

S=1/100

2020.10.1



RIKCAD検定3級 試験問題《例題》

イメージパース

S=1/100

2020.10.1